


RESIDENTIAL HOUSE

TIM FRASER

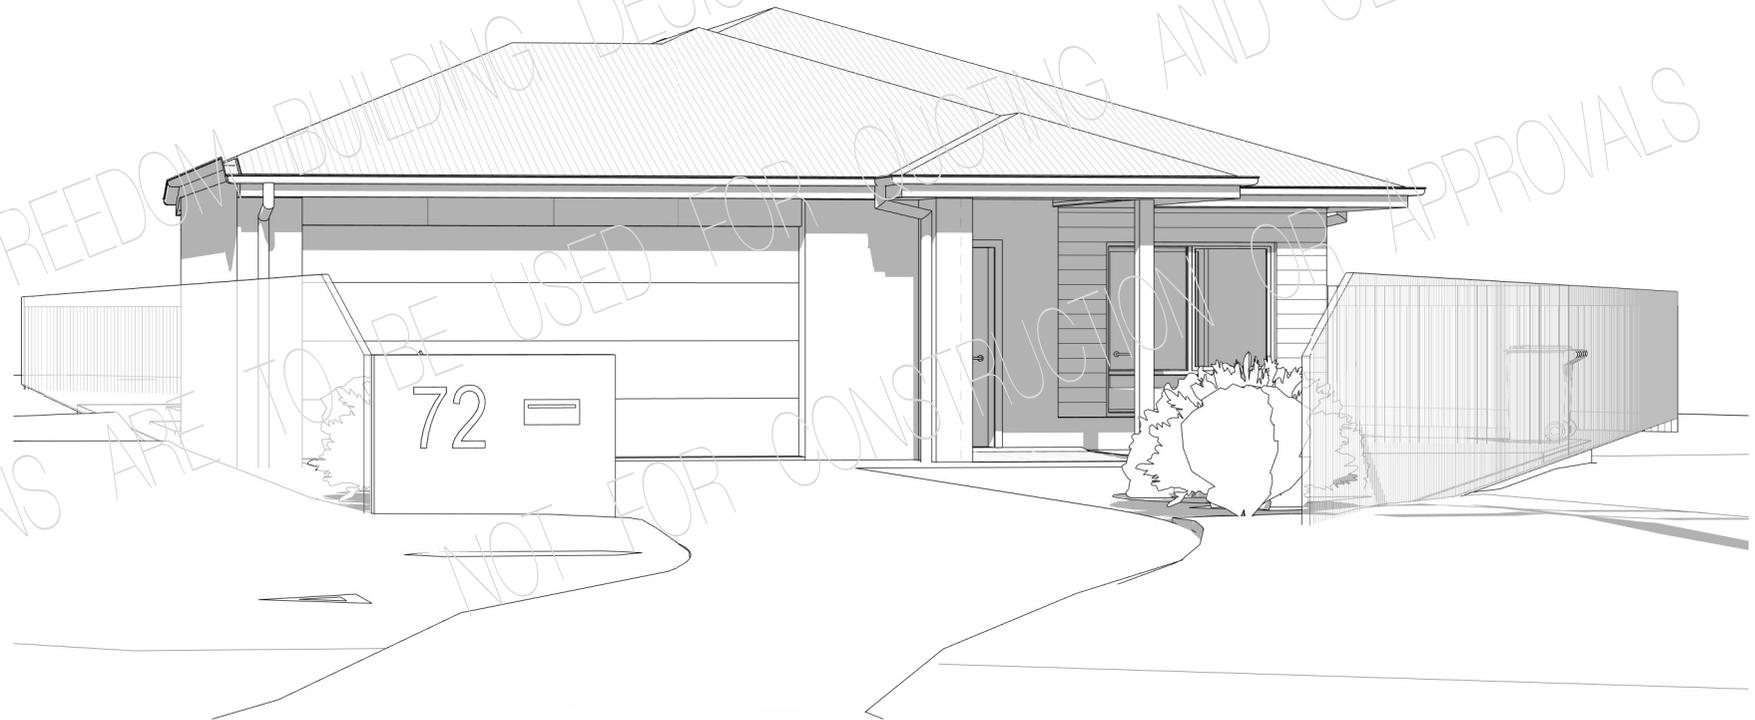

FREEDOM BUILDING DESIGN PTY LTD COPYRIGHTS RESERVED.

THESE PLANS ARE TO BE USED FOR OBTAINING AND CLIENT REVIEW PURPOSES
NOT FOR CONSTRUCTION OR APPROVALS

FENCE TO BE CONSTRUCTED AS PER THE NCC, TO RELEVANT AUS. STANDARDS AND COUNCIL REQ.'S. MATERIALS AND FINISH TO CLIENTS SELECTION.


LOCATION OF EXISTING STORMWATER LINE IN ACCORDANCE WITH SITE SURVEY.

PROPOSED ACCESS DRIVEWAY/ ACCESS PATH

MAX. 1:40 FALL



FLUSH TRANSITION

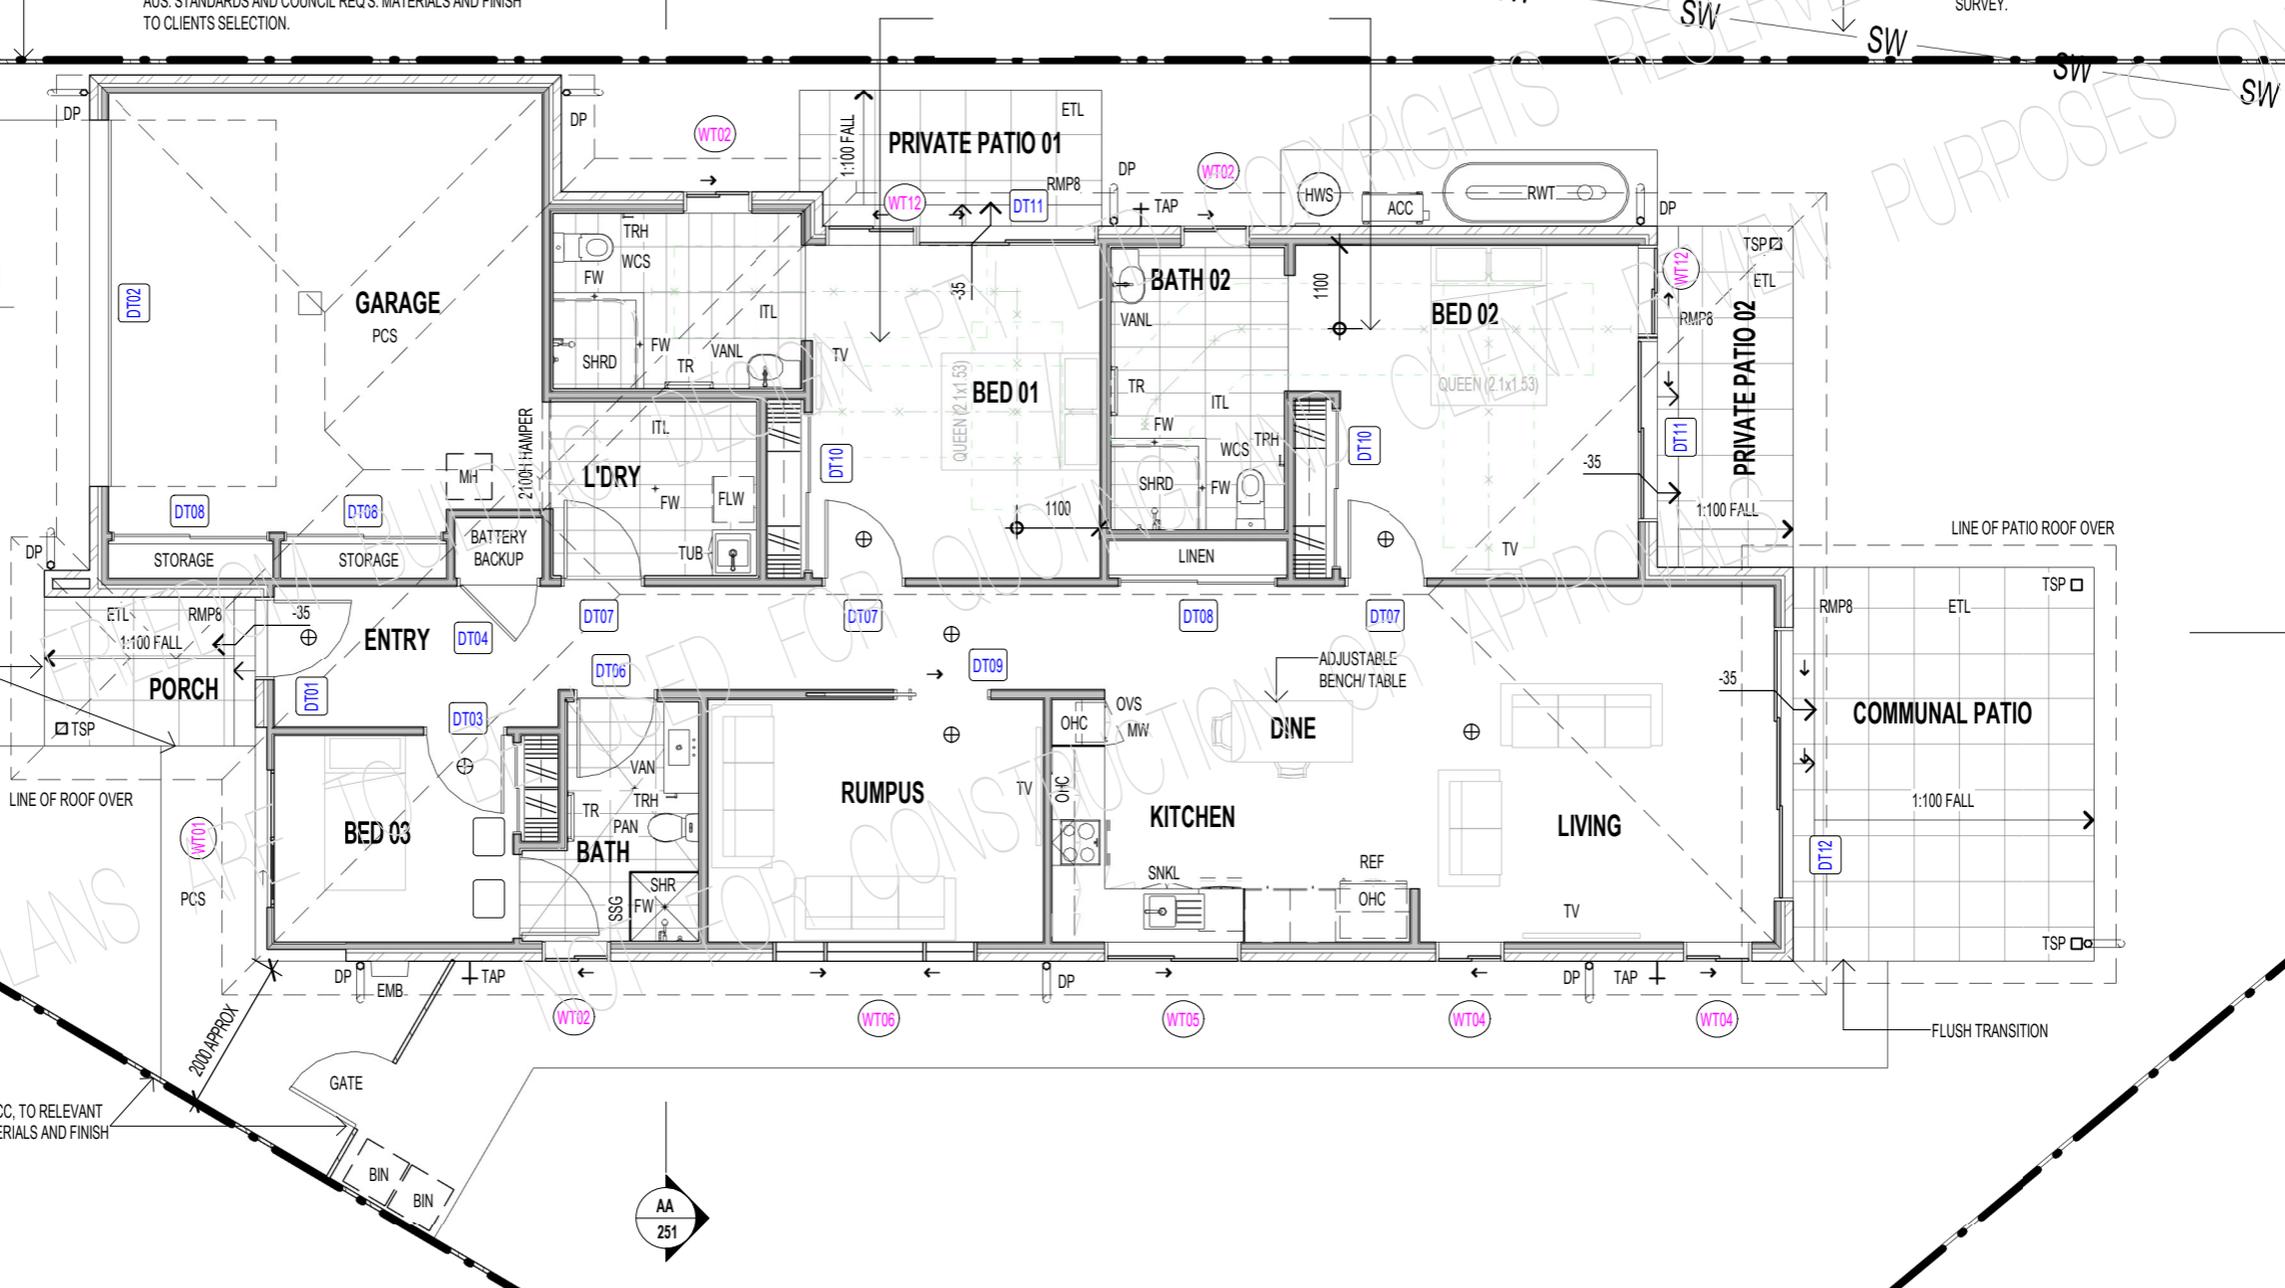


FENCE TO BE CONSTRUCTED AS PER THE NCC, TO RELEVANT AUS. STANDARDS AND COUNCIL REQ.'S. MATERIALS AND FINISH TO CLIENTS SELECTION.



THESE PLANS ARE PRELIMINARY AND NOT FOR CONSTRUCTION APPROVAL PURPOSES ONLY


SW SW SW SW SW SW

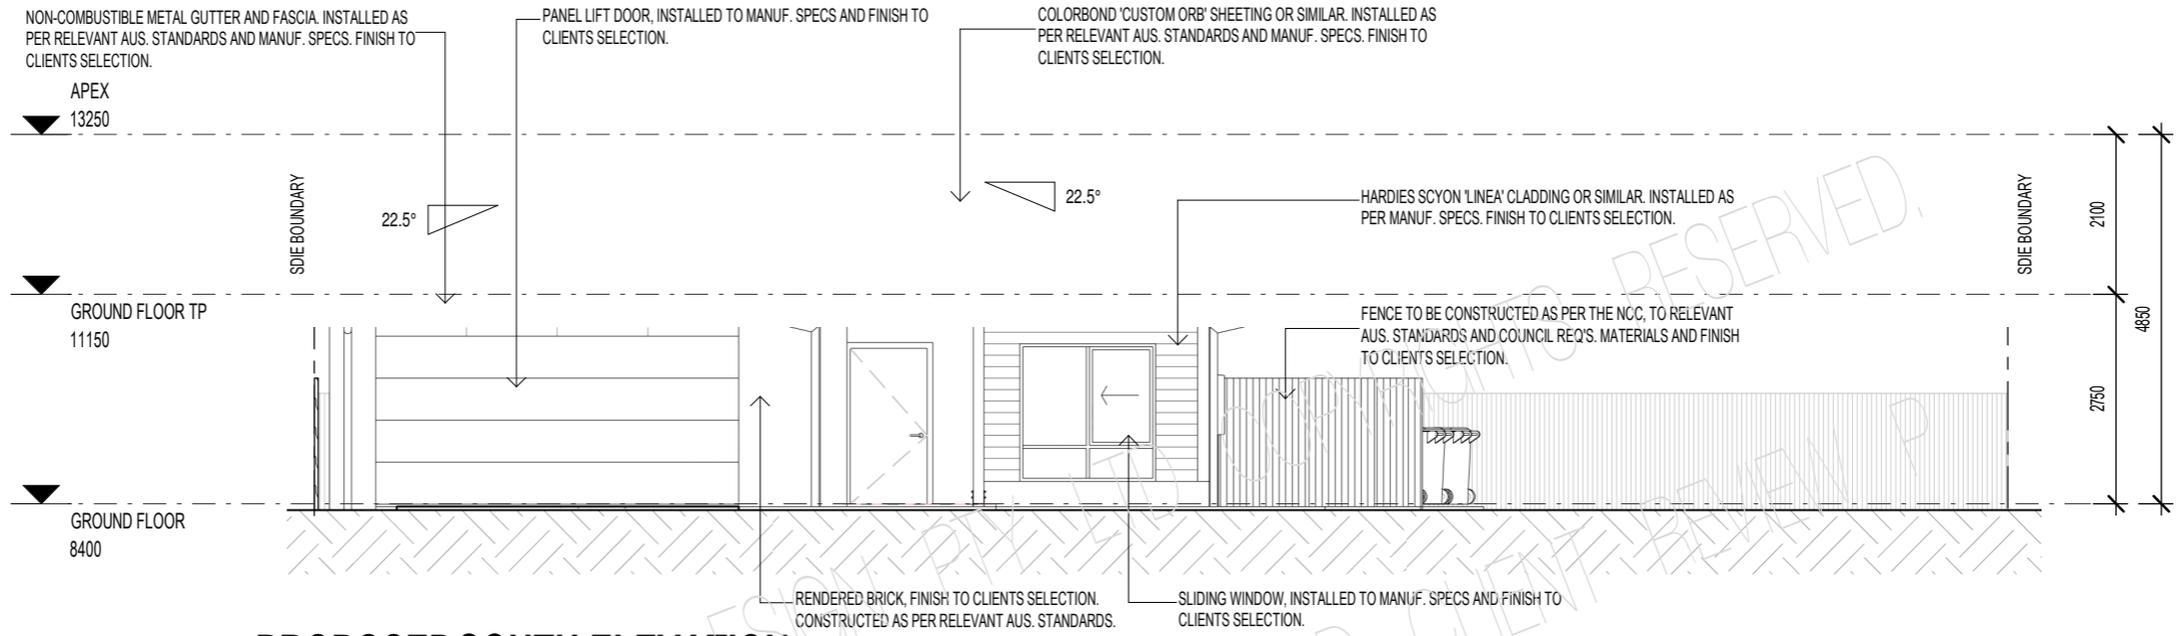


PROPOSED SOUTH ELEVATION

01
201

1 : 100

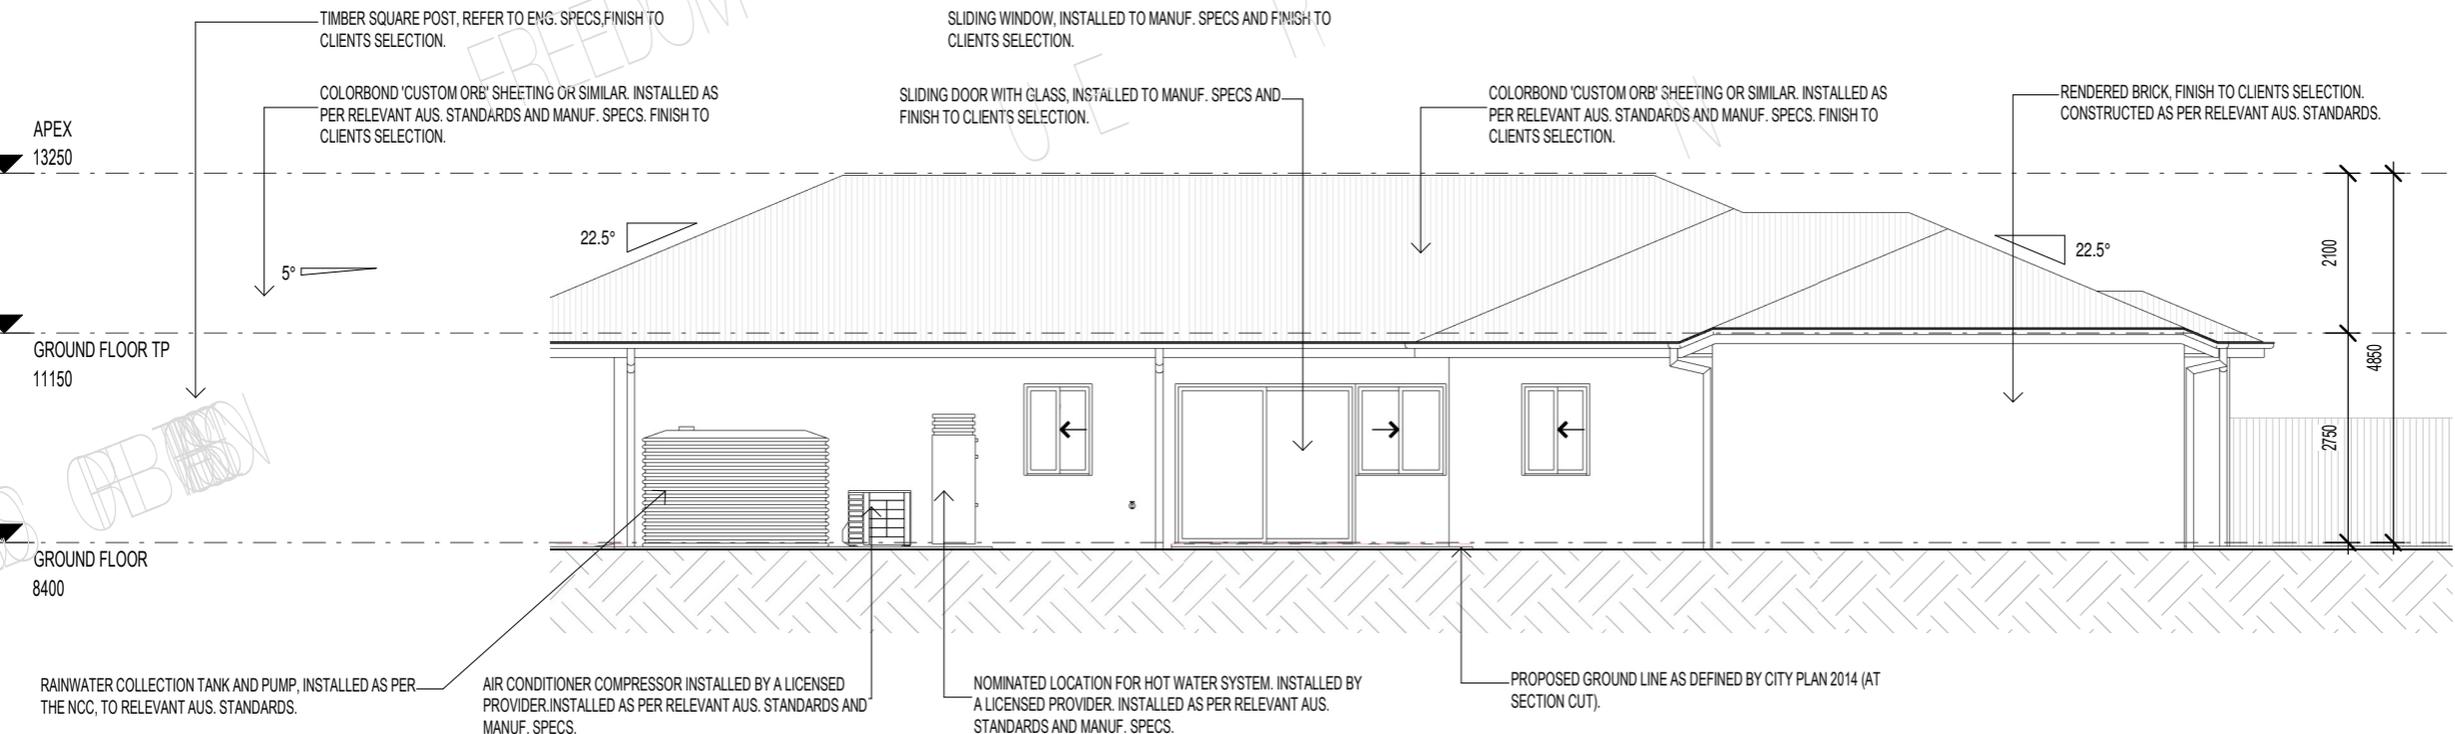


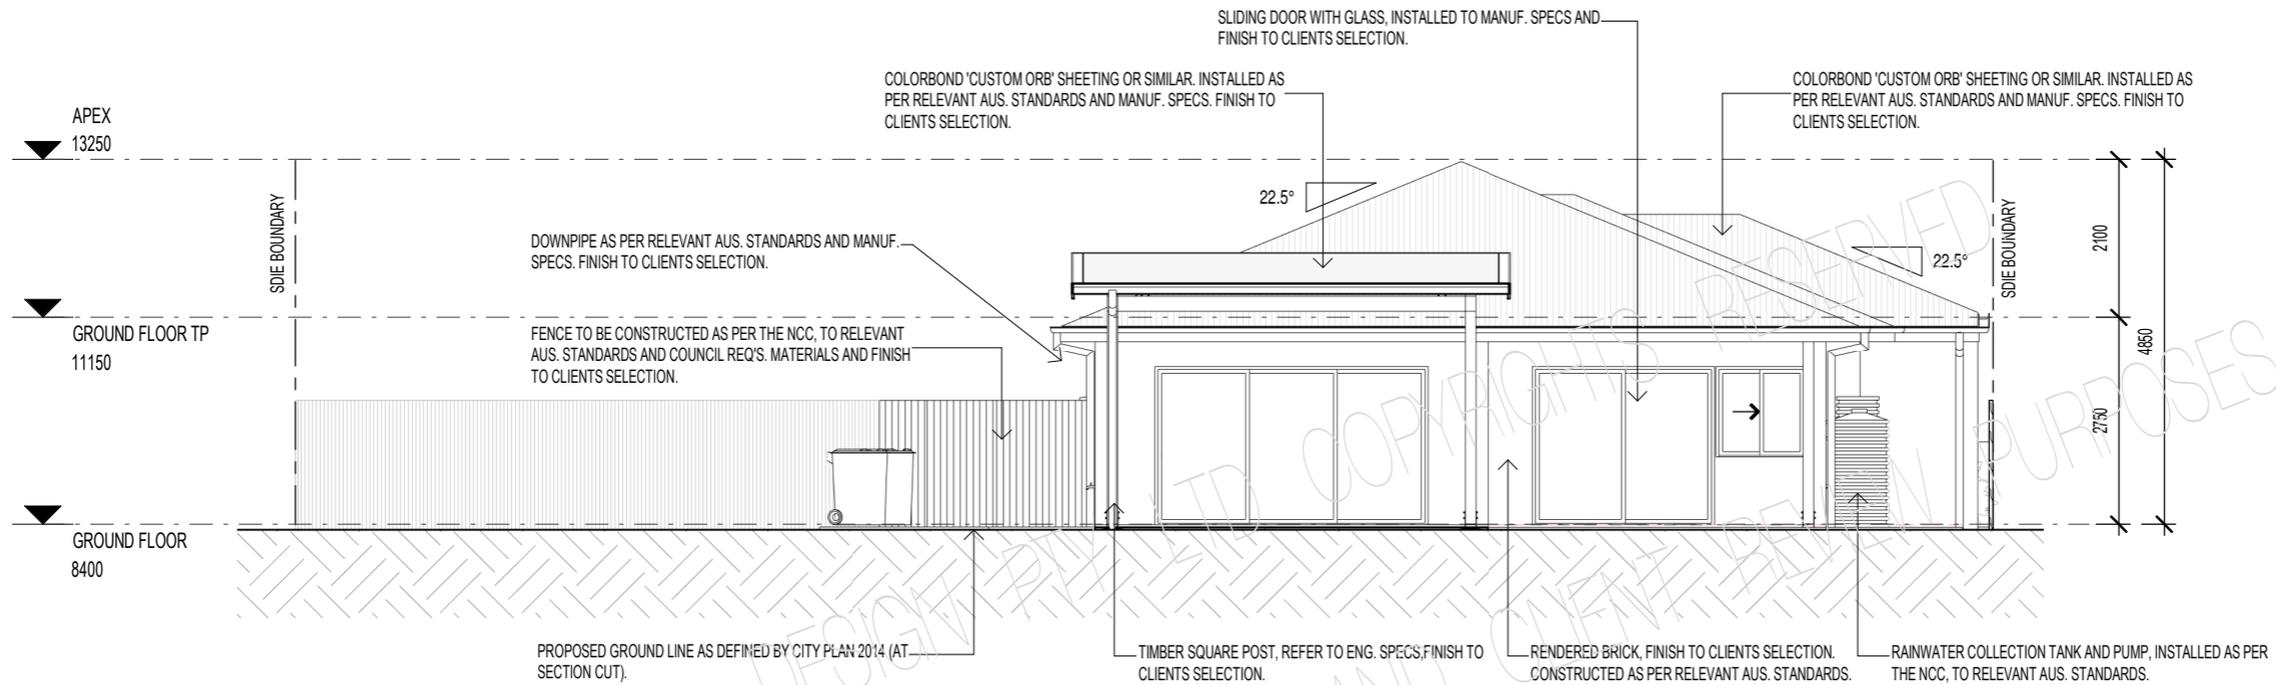

01
211

PROPOSED NORTH ELEVATION


1 : 100

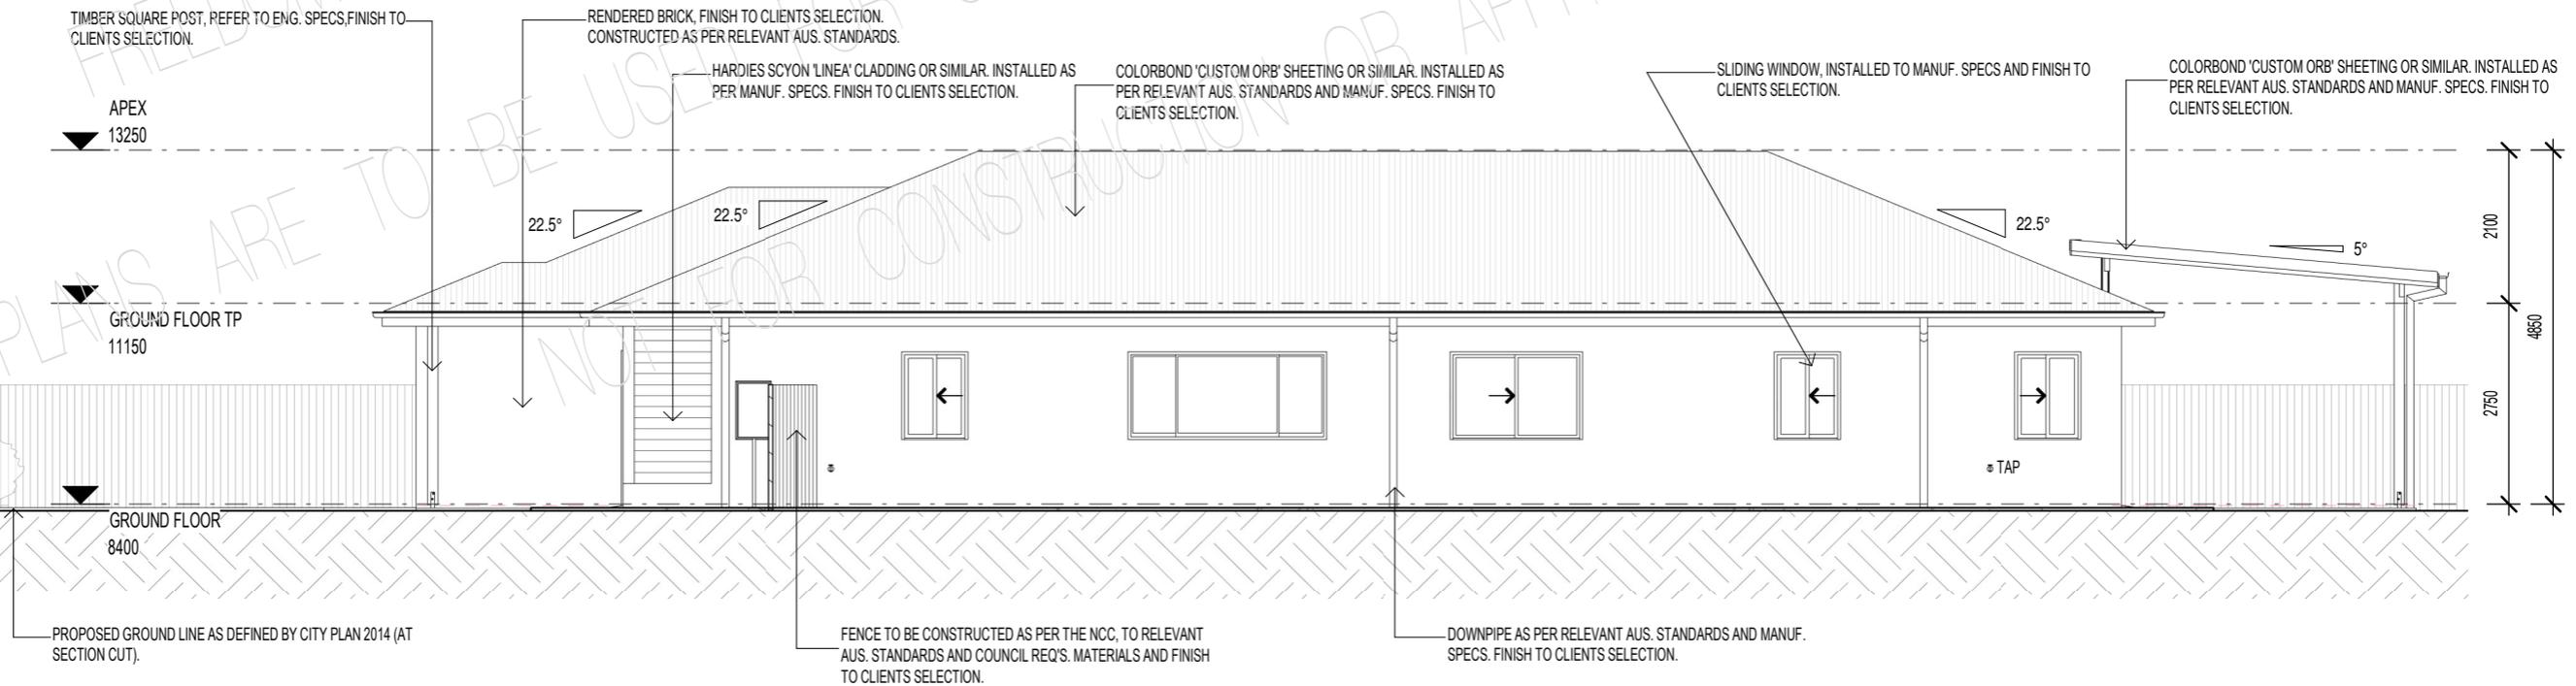



02
211

PROPOSED SIDE/WEST ELEVATION

1 : 100

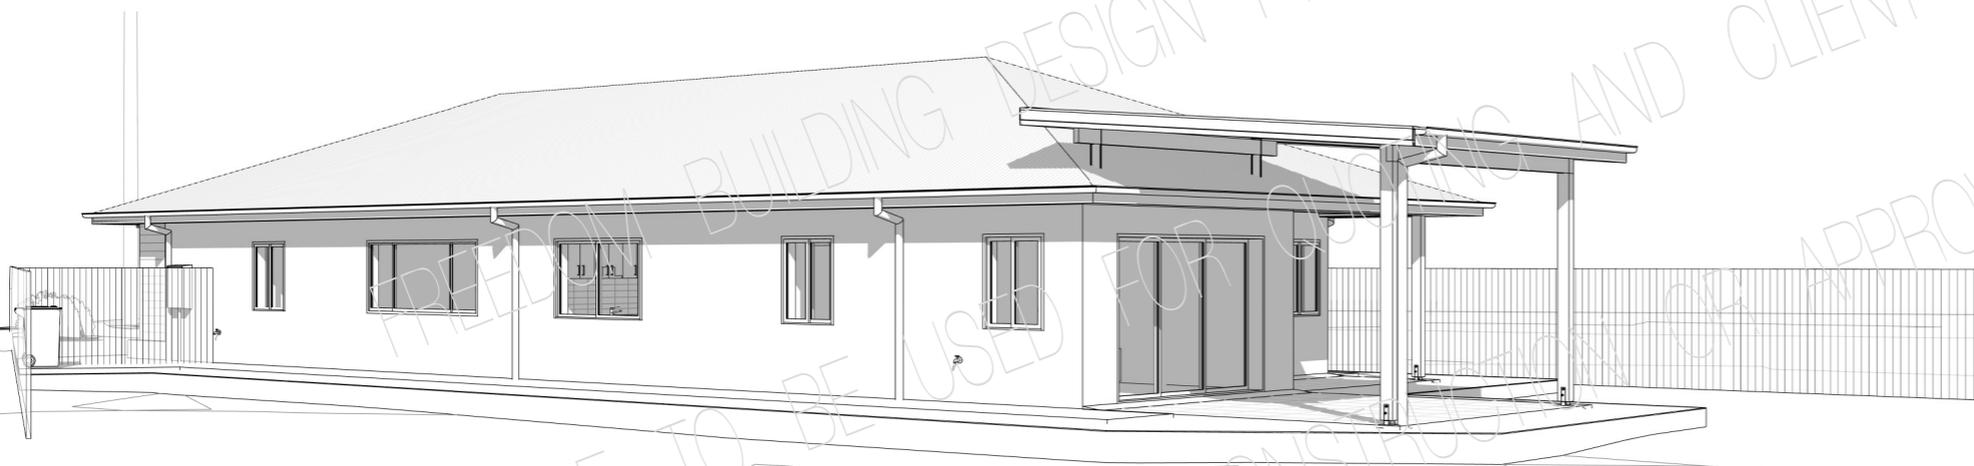

FREEDOM BUILDING DESIGN PTY LTD COPYRIGHTS RESERVED.
THESE PLANS ARE TO BE USED FOR QUOTING AND CLIENT REVIEW PURPOSES ONLY.
NOT FOR CONSTRUCTION OR APPROVALS

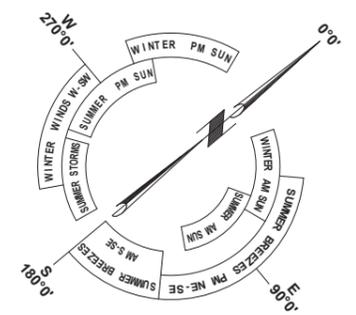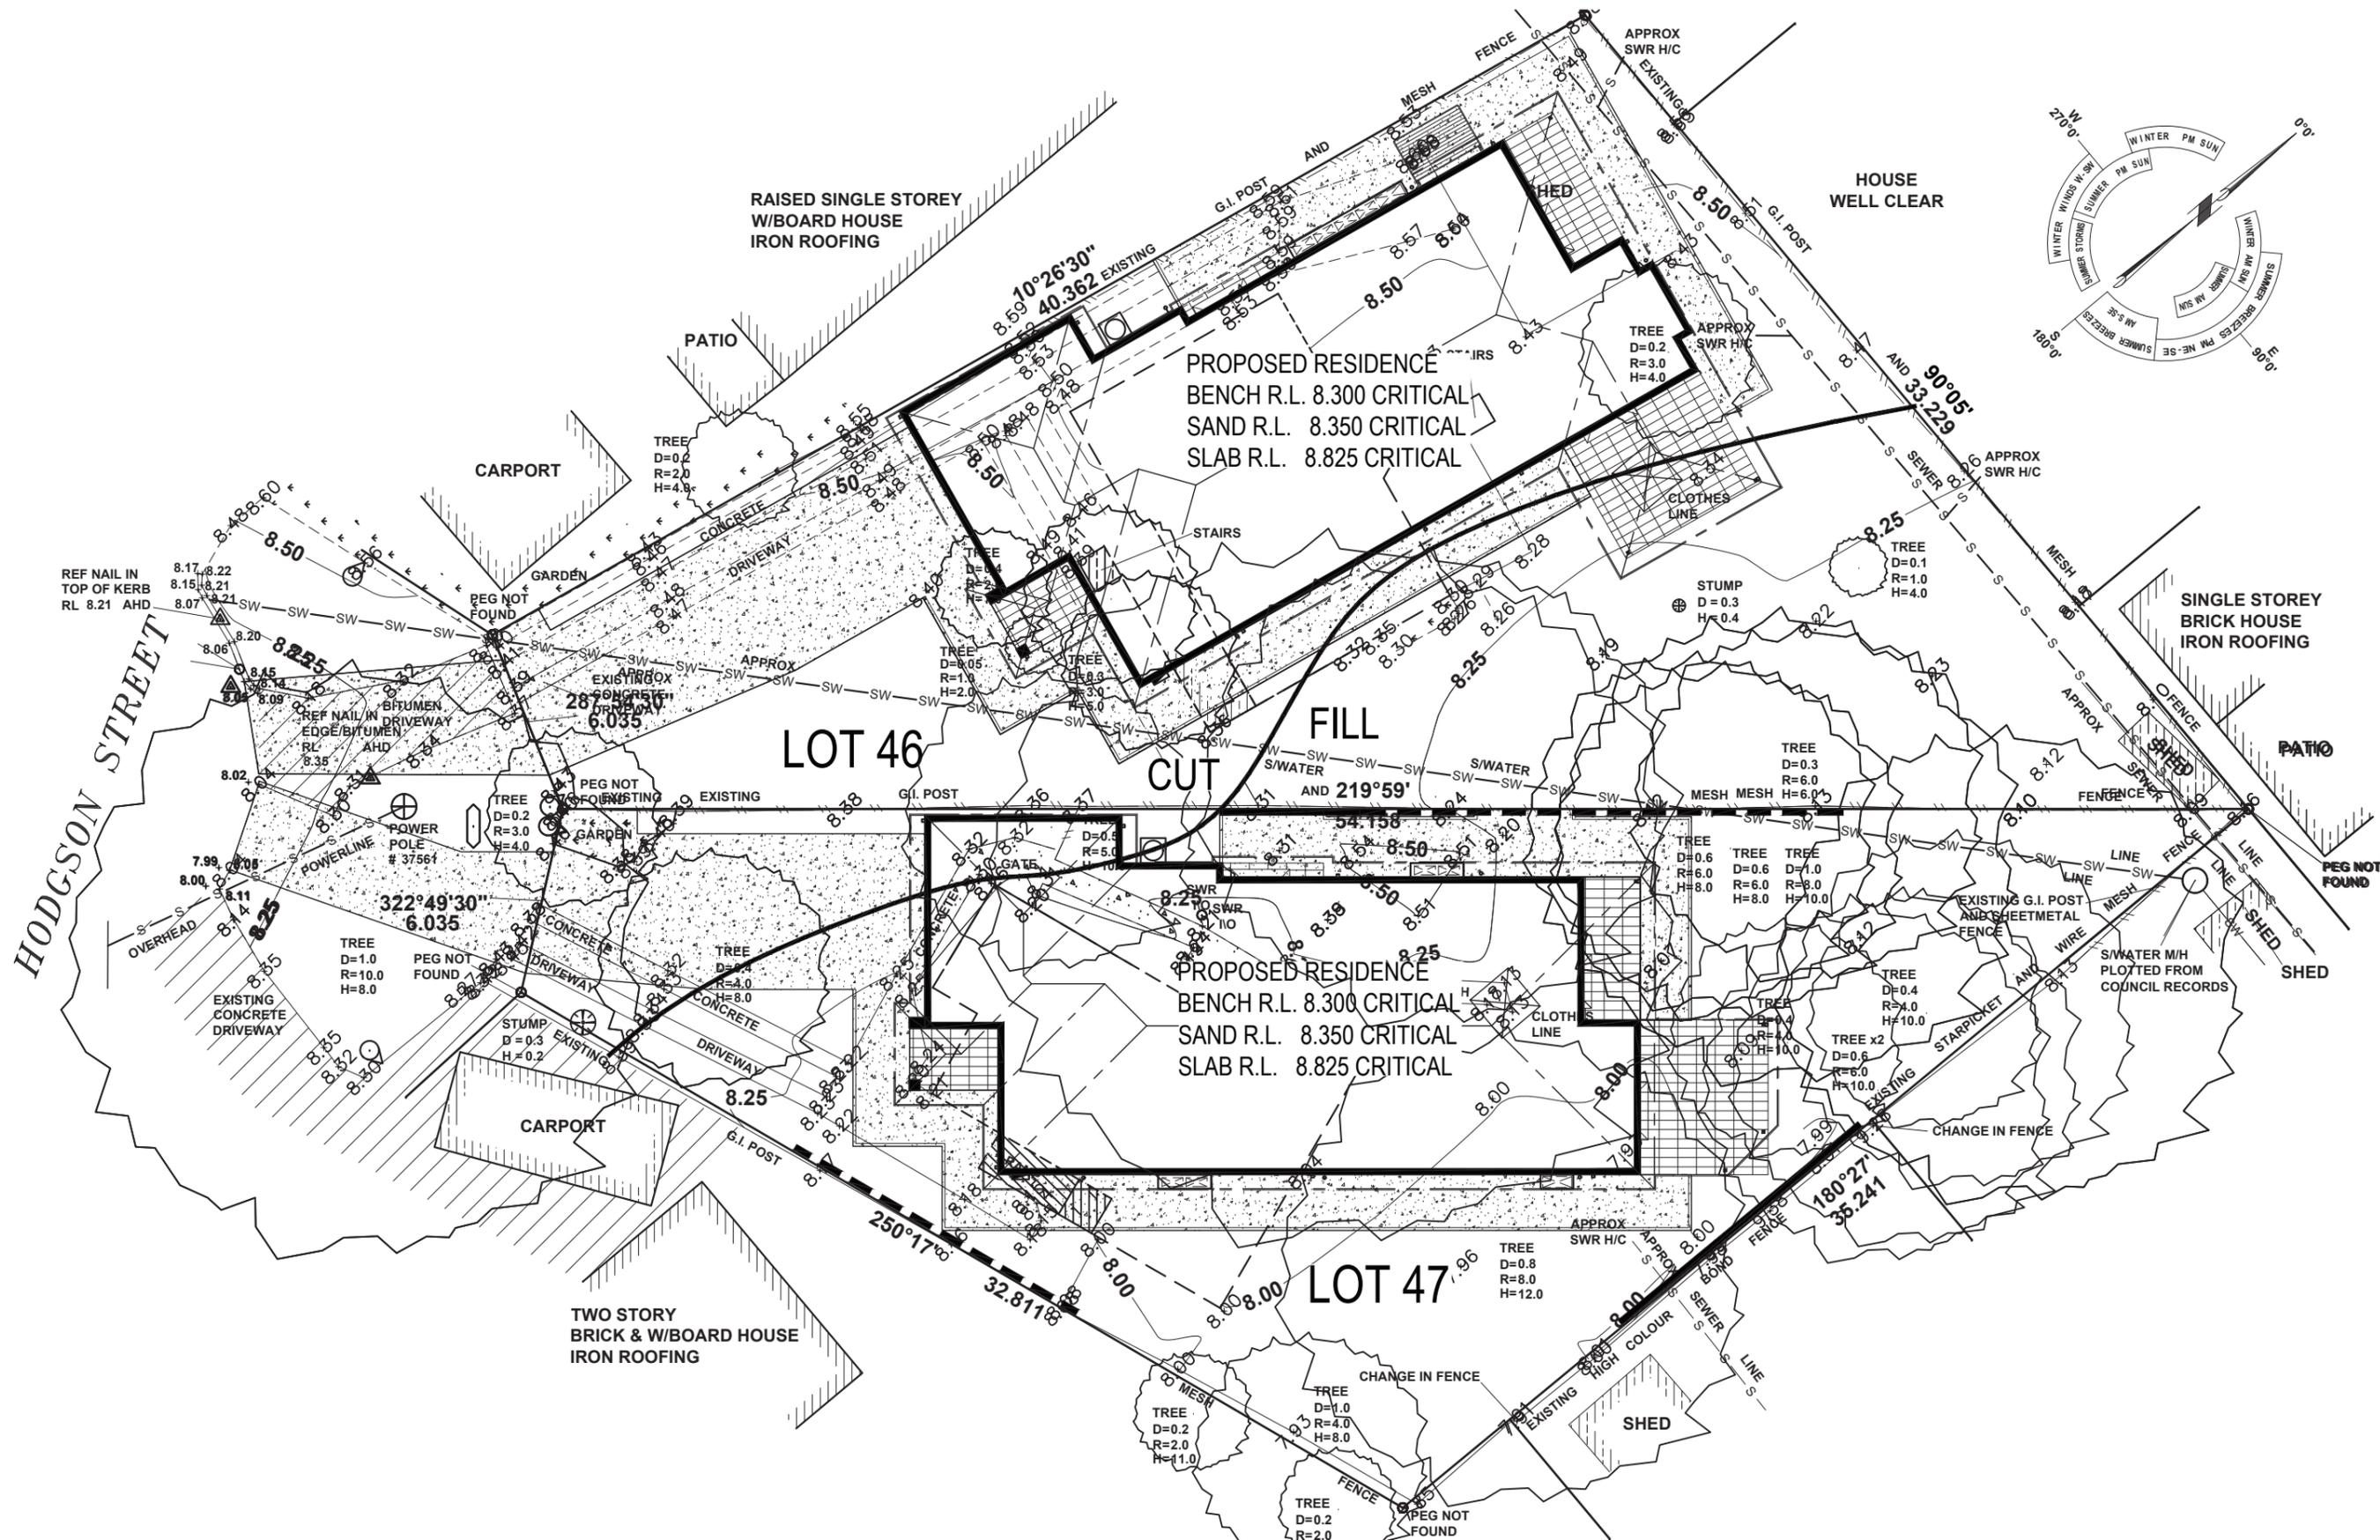

LOT 46

LOT 47

PROPOSED RESIDENCE
 BENCH R.L. 8.300 CRITICAL
 SAND R.L. 8.350 CRITICAL
 SLAB R.L. 8.825 CRITICAL

PROPOSED RESIDENCE
 BENCH R.L. 8.300 CRITICAL
 SAND R.L. 8.350 CRITICAL
 SLAB R.L. 8.825 CRITICAL

RAISED SINGLE STOREY
 W/BOARD HOUSE
 IRON ROOFING

HOUSE
 WELL CLEAR

SINGLE STOREY
 BRICK HOUSE
 IRON ROOFING

TWO STORY
 BRICK & W/BOARD HOUSE
 IRON ROOFING

HODGSON STREET